




Best Lighting Practices: Lacrosse Streaming Broadcast (Intercollegiate Play)

Summary: Following these recommended best practices will help ensure quality of light needed for the safety of participants and the enjoyment of spectators, as required.

Horizontal light levels: 50 footcandles
Horizontal uniformity: 2.0:1
Grid spacing: 30 ft x 30 ft

Recommended pole placement:

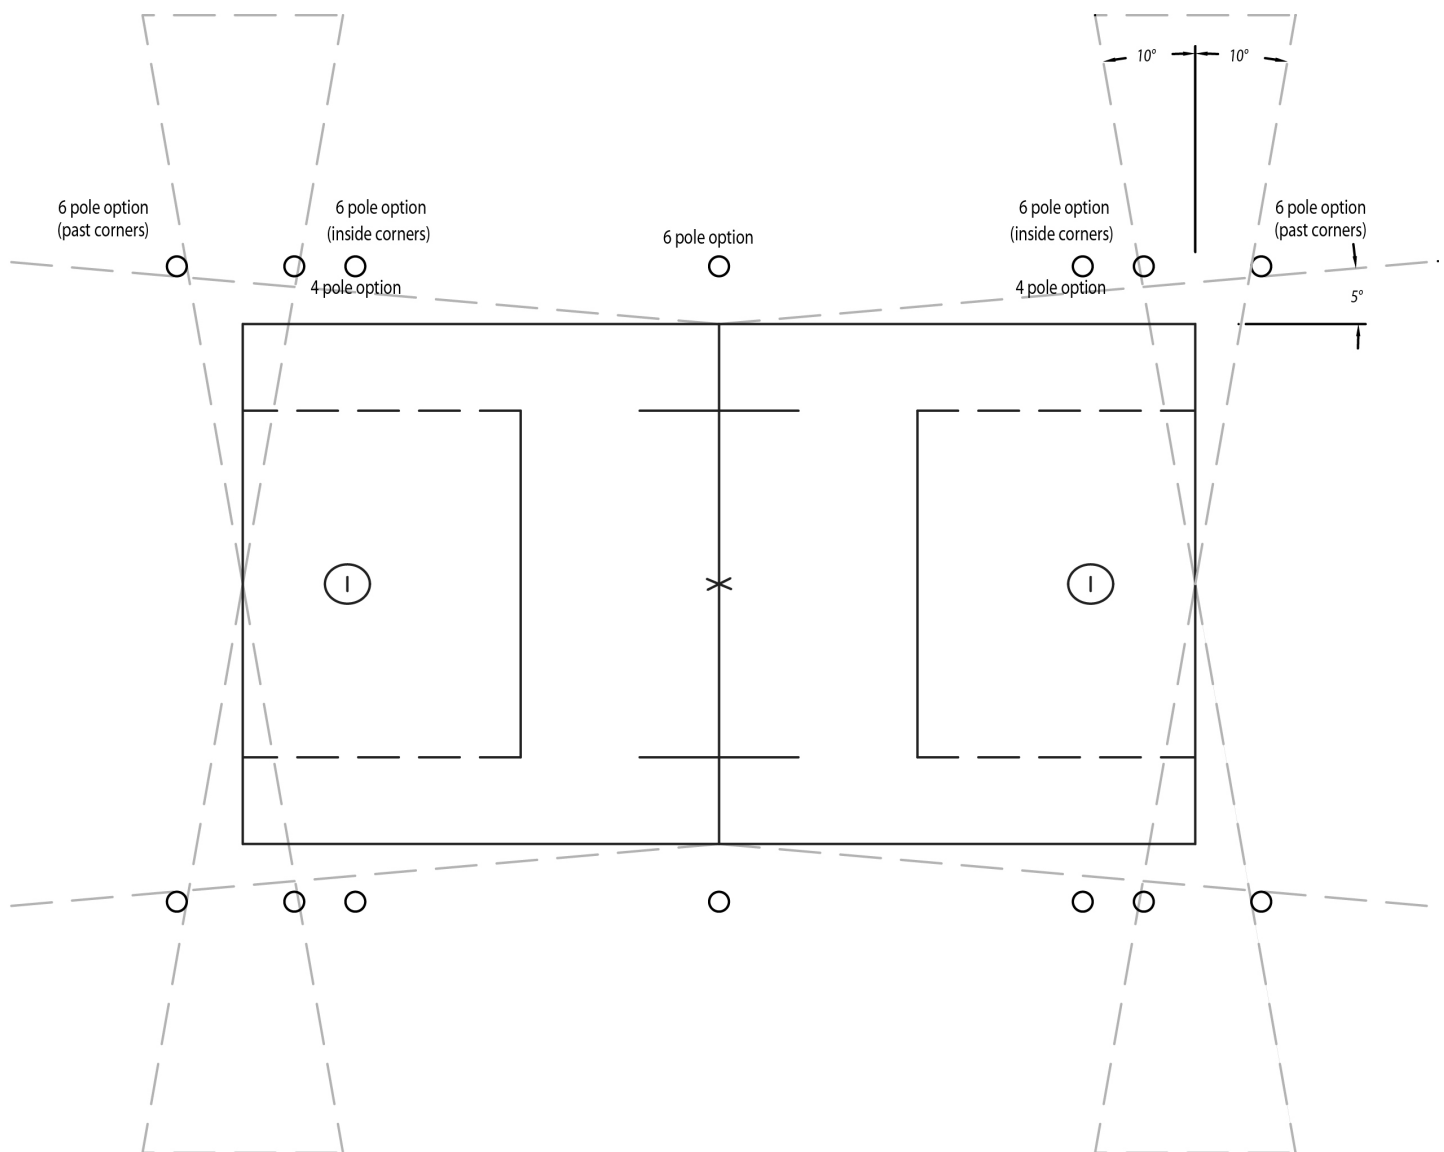

1. Special consideration for lighting placement is given to stadiums with customized roof mount potential.
2. On a 6-pole design, setback of middle poles will depend on the presence of bleachers.
3. Pole placement and aiming angles shall be designed to minimize glare for players and spectators.
4. For new facilities or upgrades, it is recommended to consult a lighting professional for optimal pole placement.